


305000

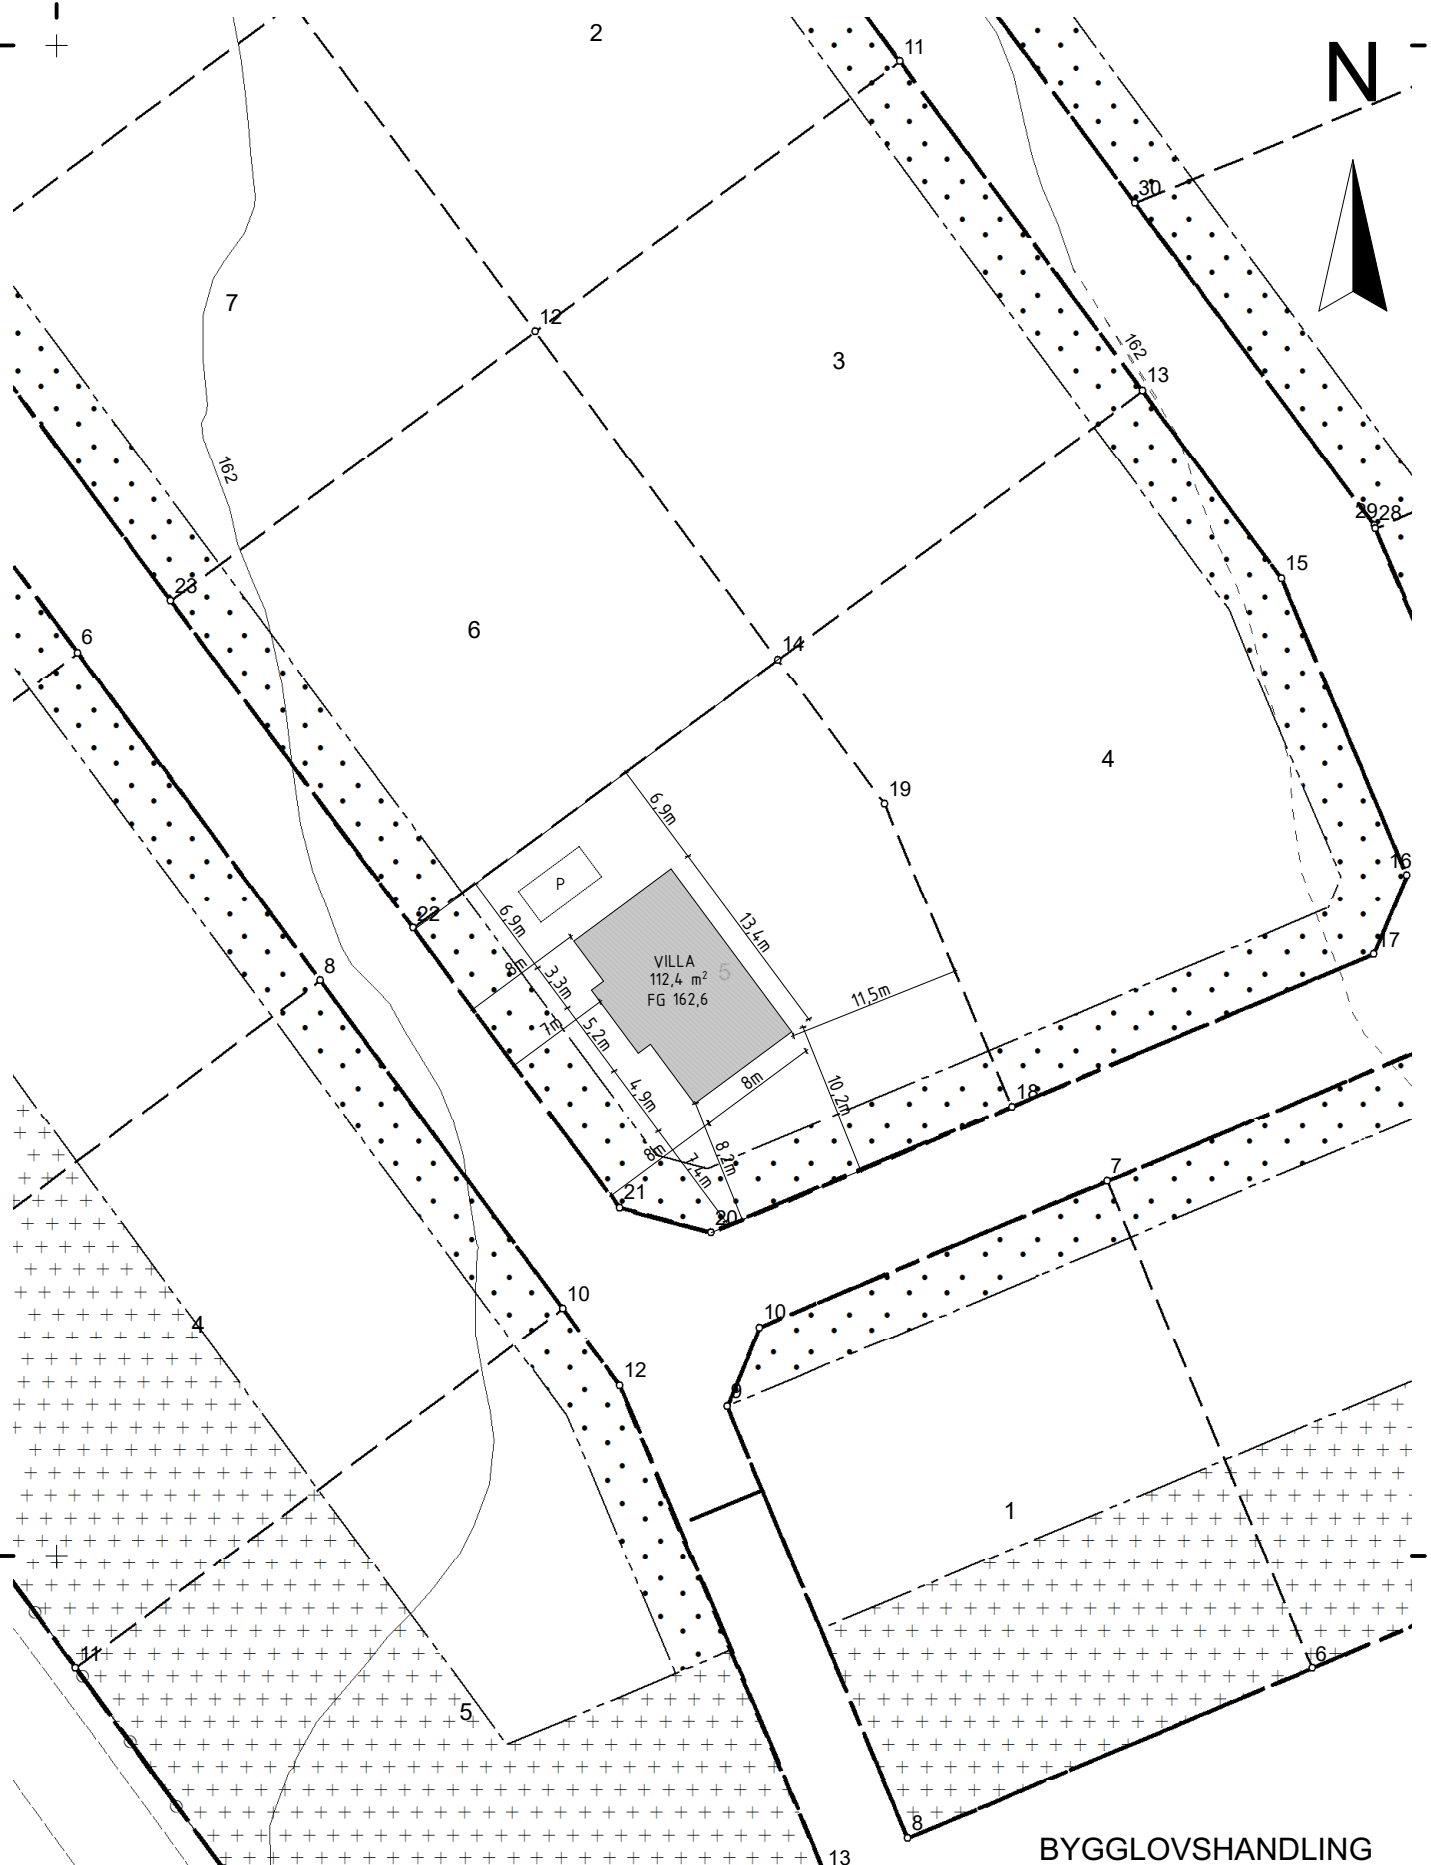


304900

134300

BYGGLOVSHANDLING

Datum 2022-12-15 Rev

Koordinatsystem, plan:
SWEREF99 15 00
Koordinatsystem, höjd:
RH2000

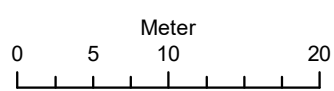

Utritad: 2022-09-23
Skala: 1:500 A4